
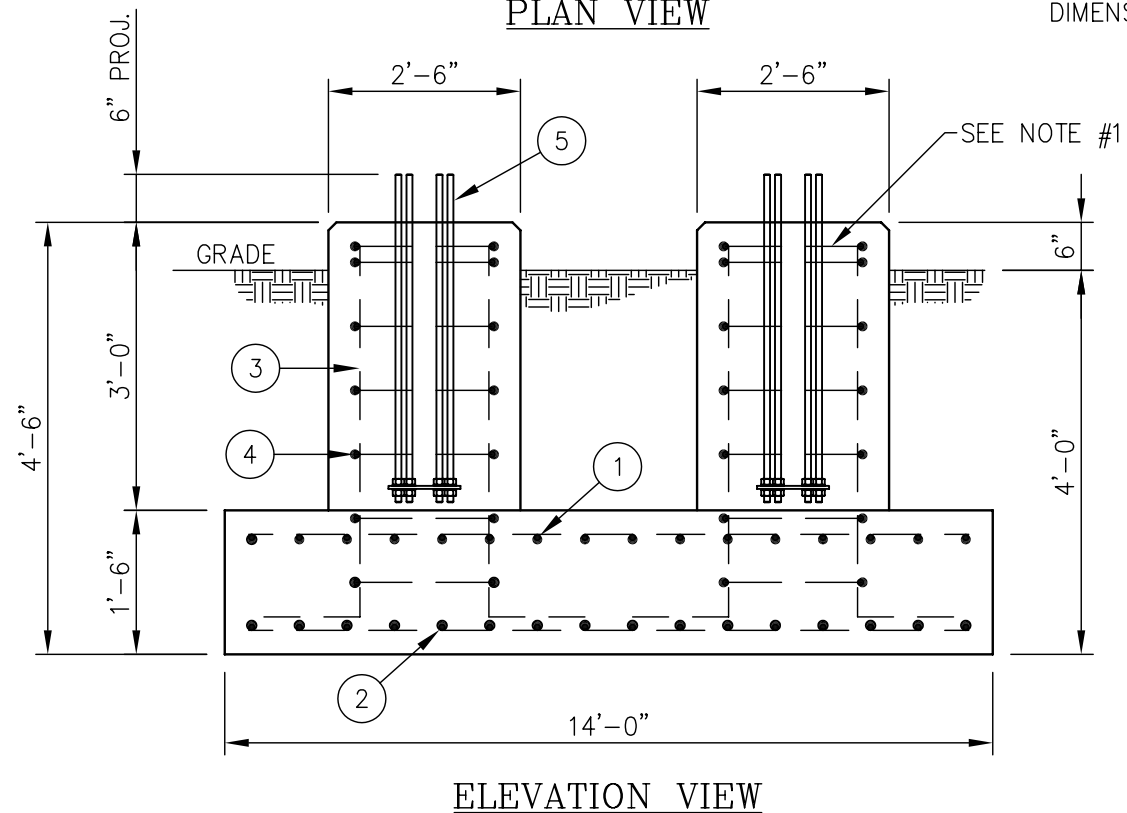


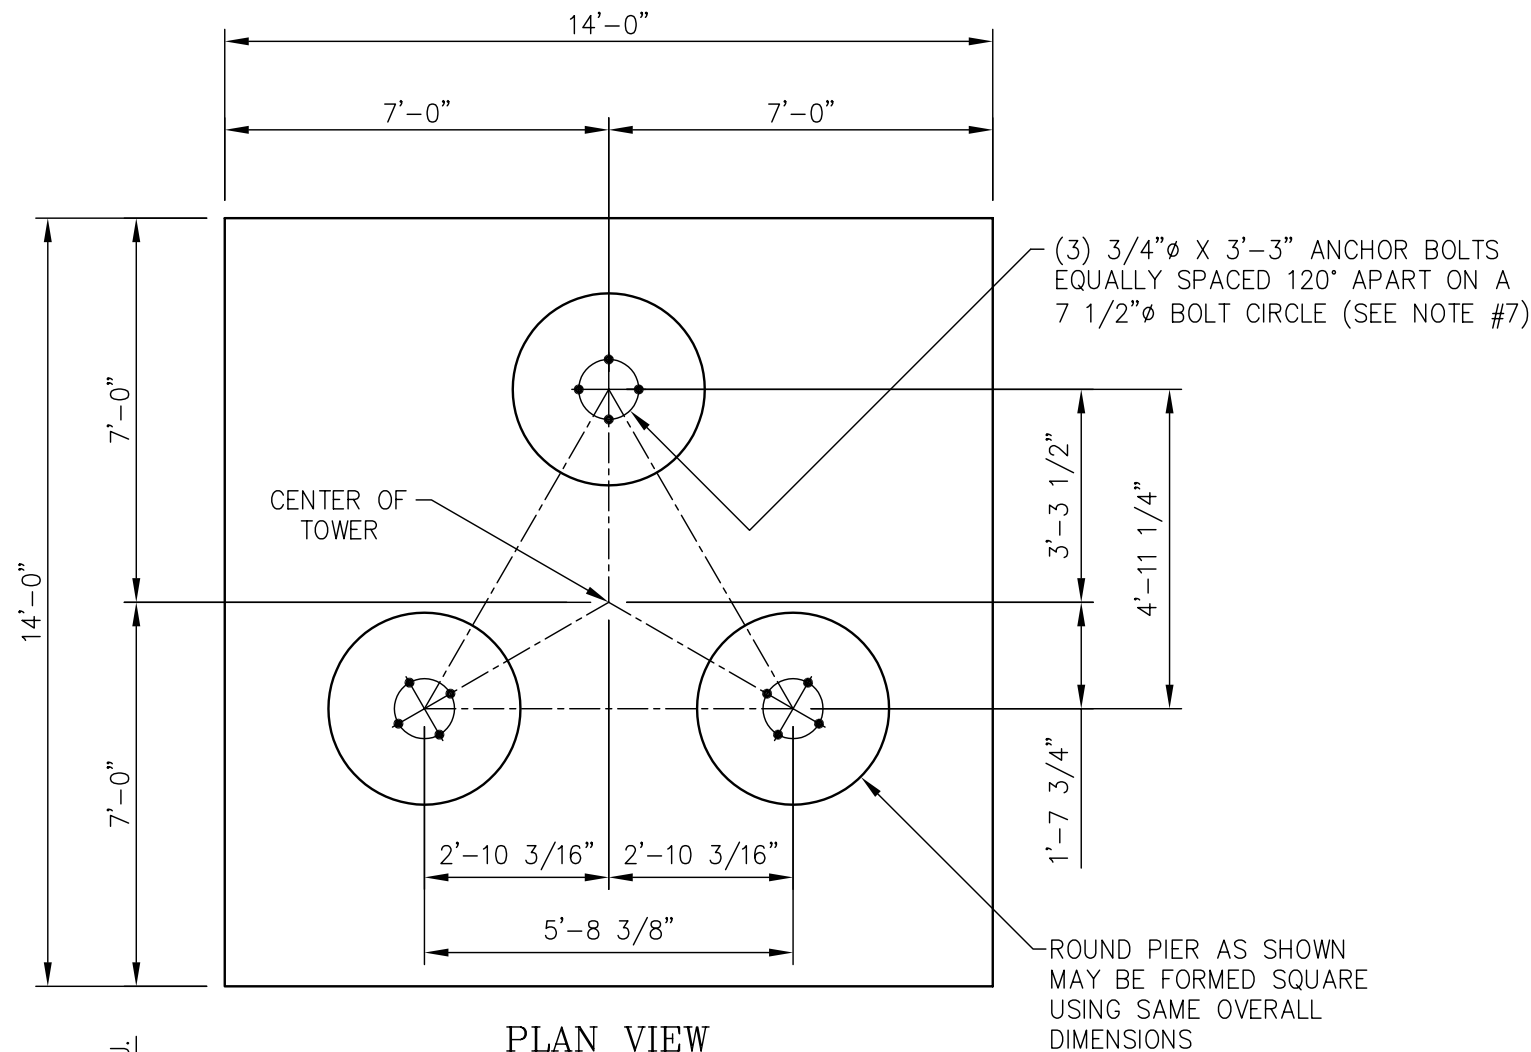


REINFORCING STEEL SCHEDULE								
ITEM	LOCATION	NO. REQ'D.	BAR SPC'G.	SIZE	CUT LGTH.	TOTAL LGTH.	TOTAL WT.	SHAPE
①	PAD TOP REINFORCING	32	EQUALLY SPACED	#5	13'-6"	432'-0"	451 LBS.	STRAIGHT
②	PAD BOTTOM REINFORCING	32	EQUALLY SPACED	#5	13'-6"	432'-0"	451 LBS.	STRAIGHT
③	PIER VERTICAL REINFORCING	30	EQUALLY SPACED	#6	4'-9"	142'-6"	214 LBS.	
④	PIER TIES	21	SPACED 8" C/C	#4	7'-6"	157'-6"	105 LBS.	
TOTAL REBAR WT.							1221 LBS.	

ANCHOR BOLT SCHEDULE				
ITEM	PART NO.	NO. REQ'D.	ANCHOR BOLT SIZE	SPACING
⑤	C40041057	12	3/4 Ø X 3'-3"	SEE PLAN

FIELD NOTE

SEE DRAWING LDA00313 FOR LEG TO LEG TEMPLATES.

CONCRETE REQ'D	ROUND PIERS	SQUARE PIERS
PAD	10.89 CU. YDS.	10.89 CU. YDS.
PIERS	1.64 CU. YDS.	2.08 CU. YDS.
TOTAL	12.53 CU. YDS.	12.97 CU. YDS.

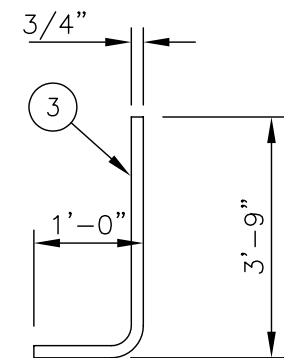

REBAR DETAIL
(PIER VERTICAL REBAR)

GENERAL NOTES

1. CONCRETE SHALL HAVE A MINIMUM 28-DAY COMPRESSIVE STRENGTH OF 3000 PSI, IN ACCORDANCE WITH ACI 318-05. (2 REBAR TIES REQ'D IN THE TOP 5")
2. REBAR TO CONFORM TO ASTM SPECIFICATION A615 GRADE 60.
3. ALL REBAR TO HAVE A MINIMUM OF 3" CONCRETE COVER.
4. ALL EXPOSED CONCRETE CORNERS TO BE CHAMFERED 3/4".
5. SEE THE GEOTECHNICAL REPORT FOR COMPACTION REQUIREMENTS, IF SPECIFIED.
6. THE FOUNDATION DESIGN IS BASED ON AN ALLOWABLE BEARING PRESSURE OF AT LEAST 2 KSF. THE ADEQUACY OF THE SOIL MUST BE VERIFIED BEFORE INSTALLING THE FOUNDATION.
7. ONE ANCHOR BOLT MUST BE ALIGNED DIRECTLY WITH THE CENTER OF THE TOWER (TYPICAL).

UNLESS OTHERWISE SPECIFIED ALL DIMENSIONS INCLUDE FINISHES AND ARE IN INCHES				MATERIAL:			MODEL S3A SERIES LDA FOUNDATION INSTALLATION SECTION 13										
TOLERANCES: FRACTIONS ± 1/16" ANGLES ± 1/2 DEG. DECIMALS ± .010"				TOLERANCES DO NOT APPLY TO RAW MATERIAL													
				CONFIDENTIAL This document and the information contained herein is the confidential trade secret property of Sabre Communications Corporation ("Sabre") and must not be reproduced, copied or used, in whole or in part, for any purpose without the prior written consent of Sabre. © 2010 Sabre Communications Corporation. All rights reserved.						SIZE		DRAWING NO.		REV			
								DATE		02/01/10		B		LDA00413		0	
								DRAWN BY		WRF				SCALE		PAGE	
								CHECKED BY		KLE				NONE		1 OF 1	
REV	DATE	DRW	CHK	DESCRIPTION													